



**SUPERFICIE LOTTO DI PROPRIETA'**

superficie	lato	lato	lato	superficie	semiperimetro
1	42,65	29,56	51,82	630,36	62,02
2	51,82	30,96	41,54	643,04	62,16
3	31,36	12,03	66,36	1222,73	
4	12,03	9,42	11,05	116,91	
5	9,42	7,33	26,19	210,97	
6	7,33	8,55	10,83	31,24	13,36
7	10,83	3,46	7,83	7,90	11,06
8	7,83	3,69	4,39	3,89	7,96
9	4,39	2,42	2,01	0,65	4,41
<b>TOTALE</b>	<b>2869,30</b>				

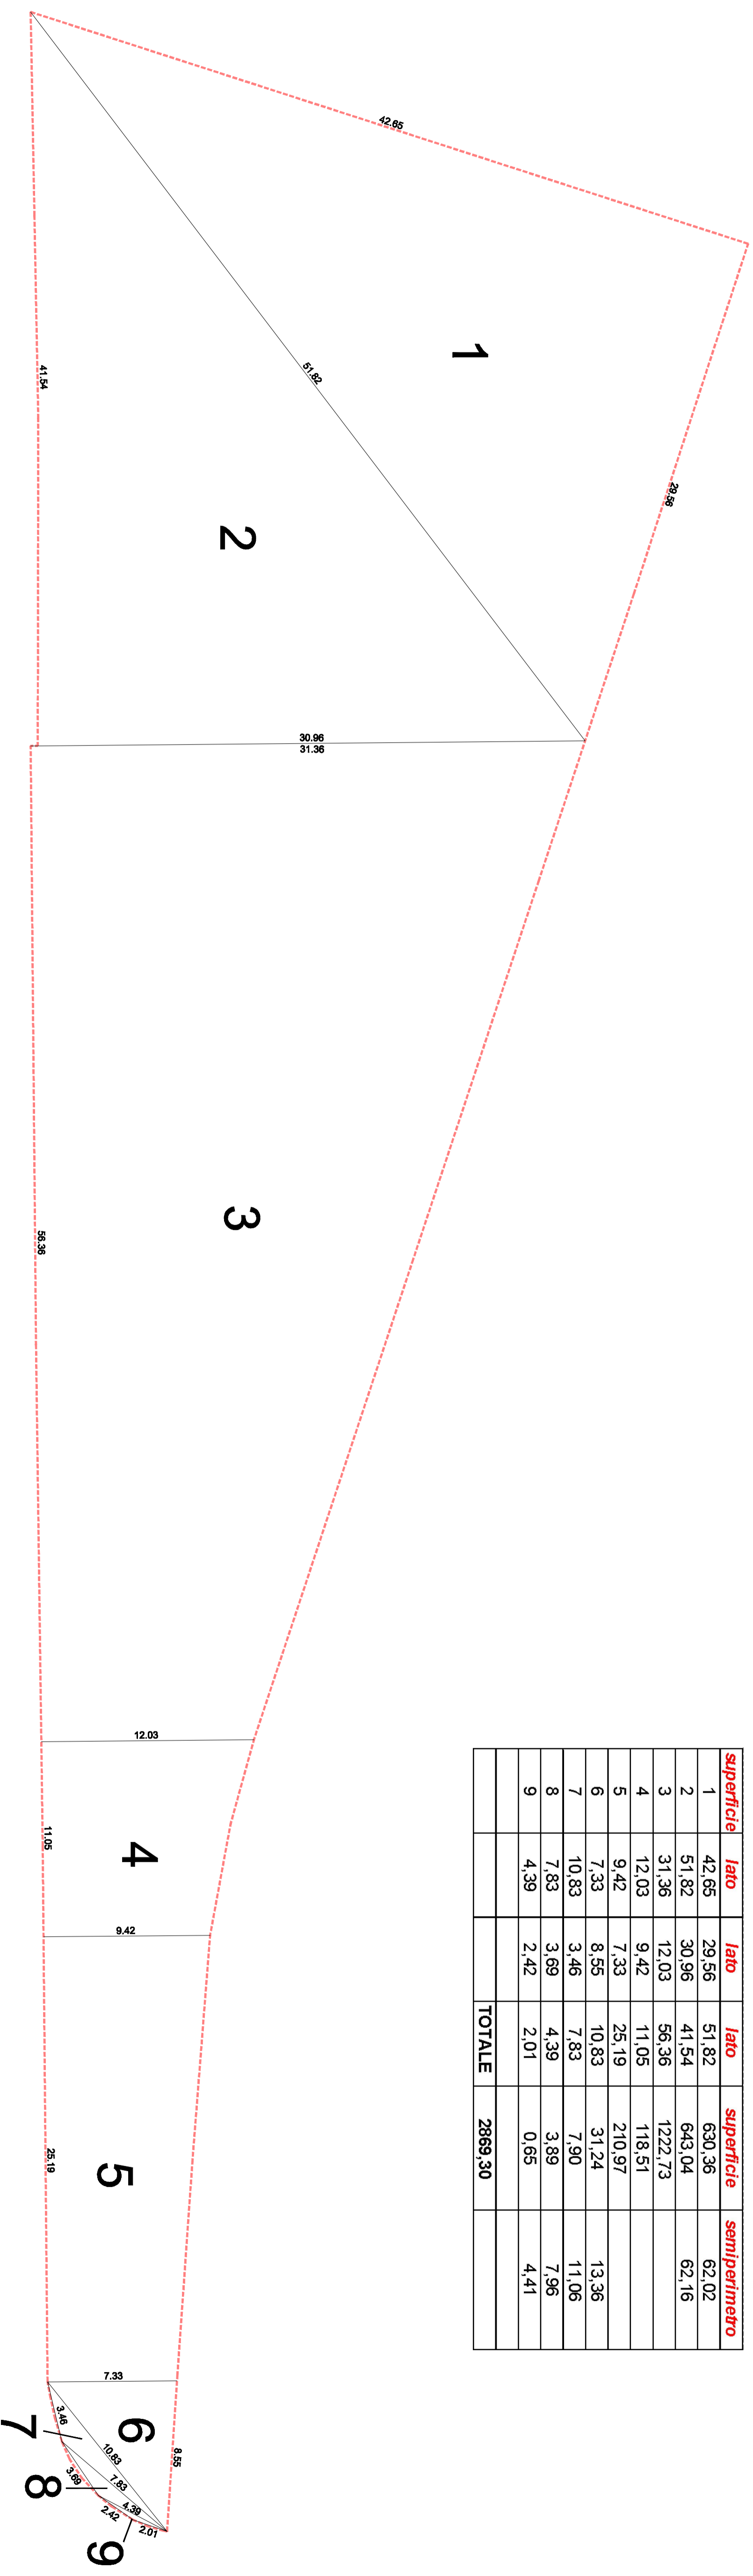


----- perimetrazione lotto C  
 [red box] superficie coperta  
 [green box] SUPERFICIE DRENANTE

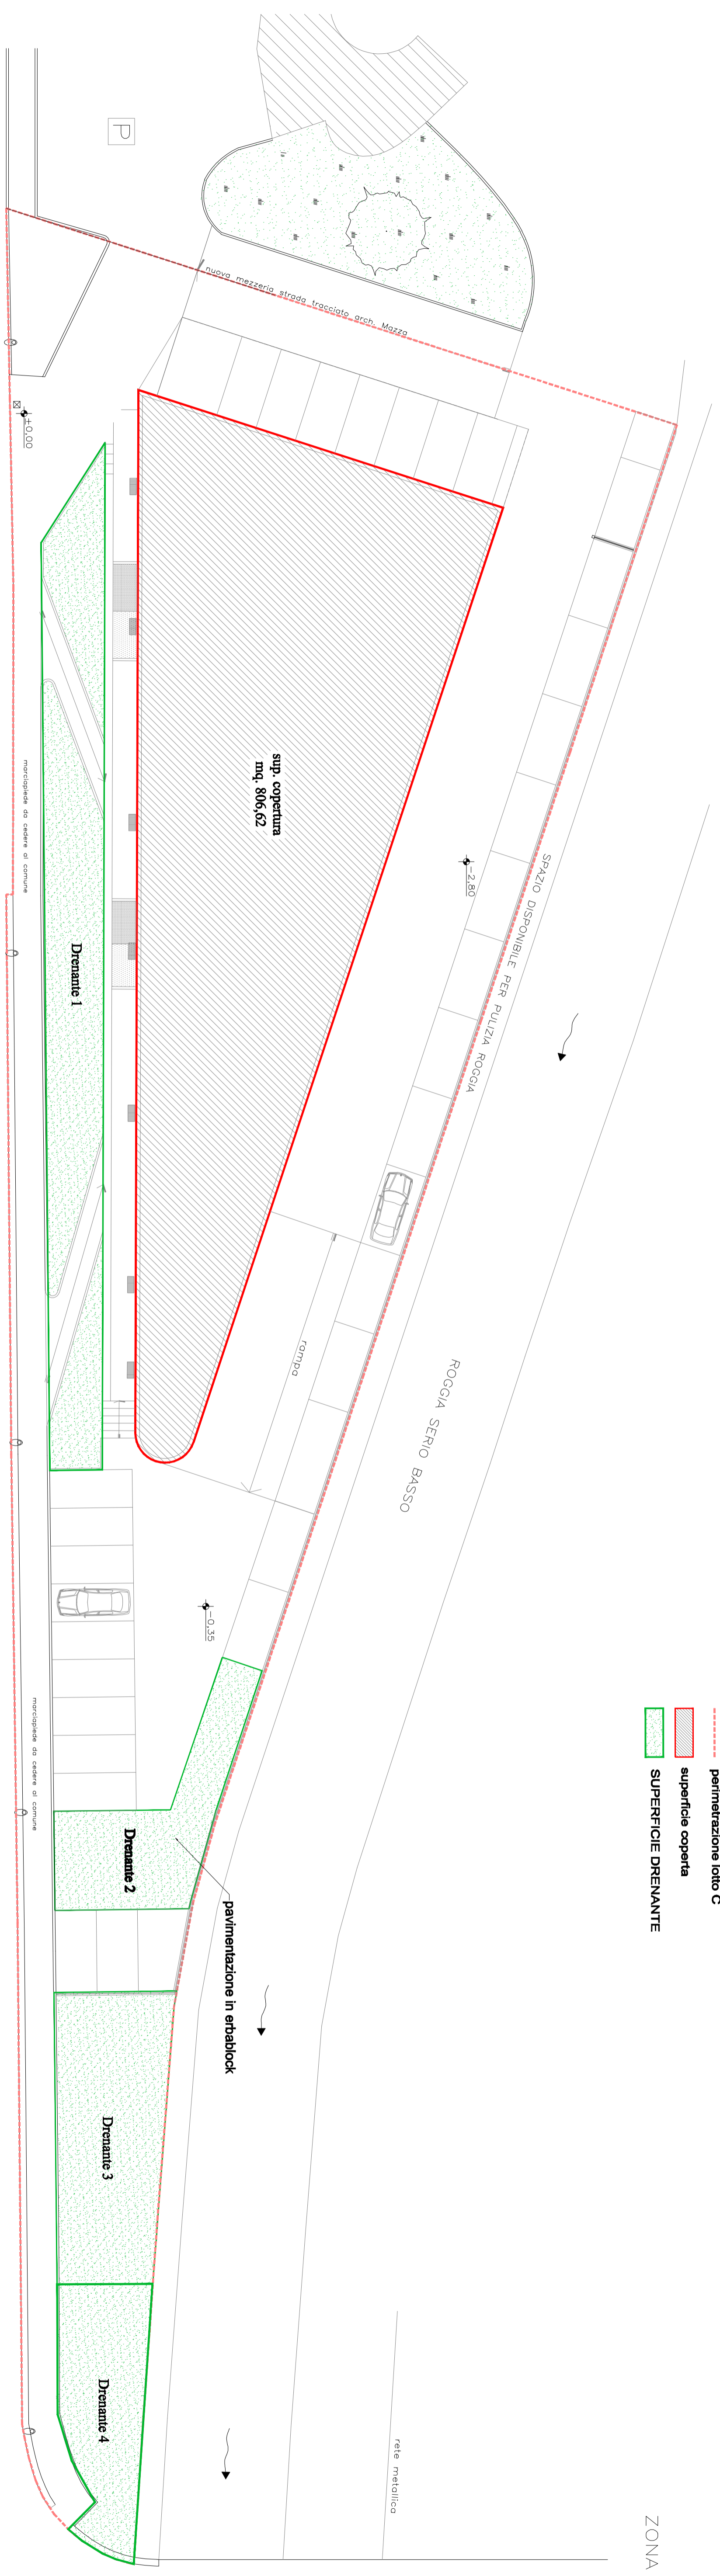


**SUPERFICIE DRENANTE 1**

superficie	lato	lato	altezza	superficie	semiperimetro
1	18,00	2,35	3,70	37,65	
2	18,85	36,80	2,85	79,30	
3	0,50	36,80		18,40	
4	14,00	2,80	3,20	26,88	
<b>TOTALE</b>				<b>162,23</b>	

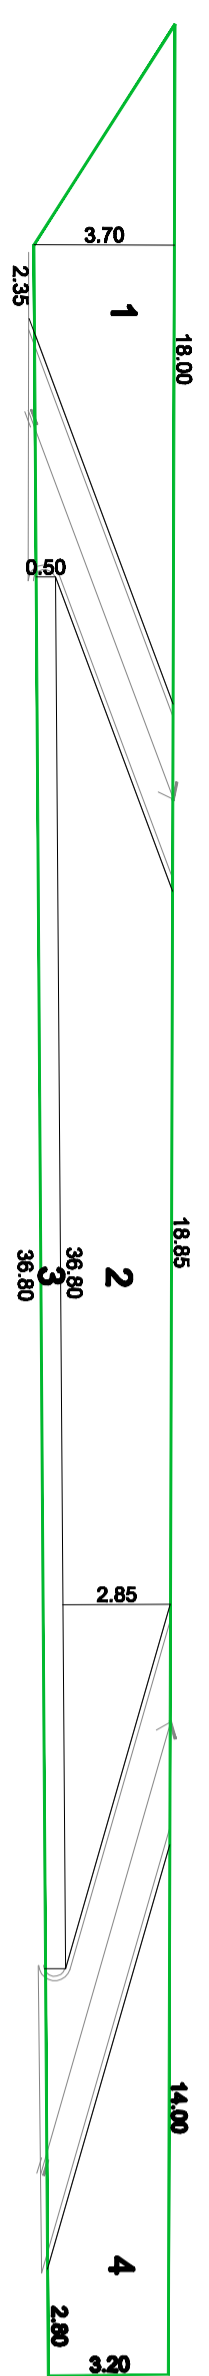


**SUPERFICIE DRENANTE 2**

superficie	lato	lato	altezza	superficie	semiperimetro
1	8,33	9,74	2,50	23,21	
2	9,85	8,10	6,00	53,85	
<b>TOTALE</b>				<b>77,06</b>	

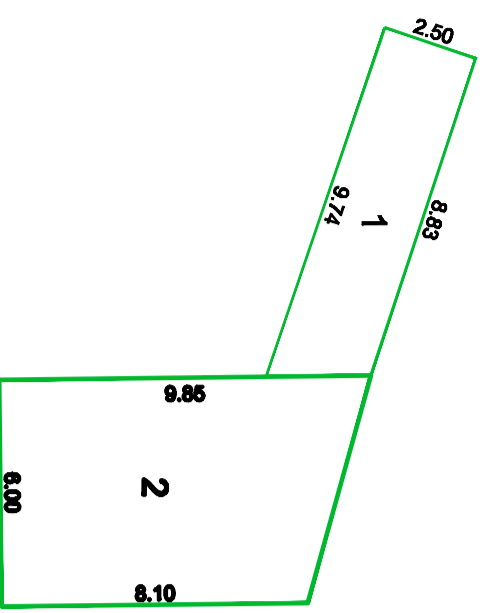

**SUPERFICIE DRENANTE 3**

superficie	lato	lato	lato	superficie	semiperimetro
1	5,75	7,60	18,10	120,62	
<b>TOTALE</b>				<b>120,62</b>	

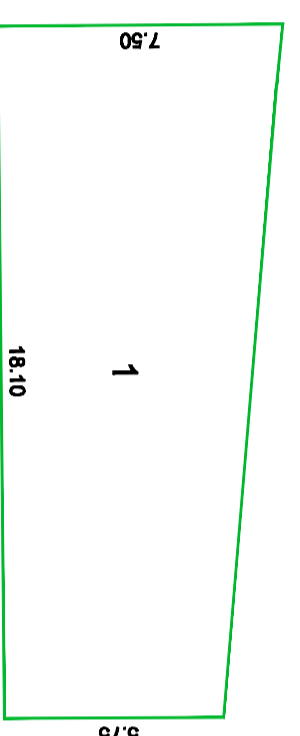

**SUPERFICIE DRENANTE 4**

superficie	lato	lato	lato	superficie	semiperimetro
1	17,05	5,75	17,55	48,85	
2	7,90	17,55	10,20	19,26	20,18
3	2,90	2,95	0,50	0,72	3,18
4	7,30	0,50	7,35	1,82	7,58
5	4,40	4,45	2,20	4,71	5,53
6	1,95	2,00	0,30	0,29	2,13
7	2,50	0,30	2,55	0,37	2,58
<b>TOTALE</b>				<b>76,04</b>	



**COMUNE DI NEMBRO**  
 Provincia di Bergamo

**VARIANTE AL PIANO ATTUATIVO III/9 IN VARIANTE AL P.R.G. VIGENTE**

**EDIFICIO COMMERCIALE SITO IN VIA CASE SPARSE-EUROPA**

**CALCOLO SUPERFICIE DRENANTE**

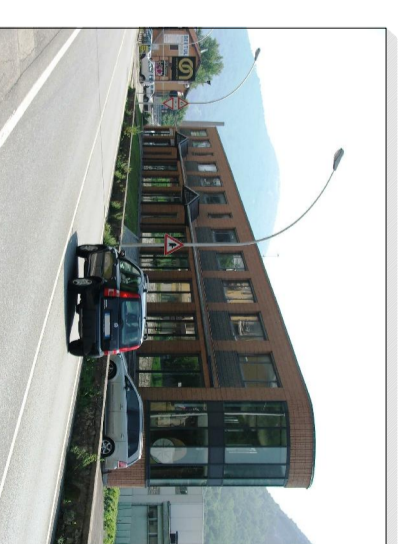


Tavola numero  
**10**

SCALA: 1:200  
 DATA: Ottobre 2010

Il Progettista:  
 Committenti:  
 Ufficio e Firma: